

NOTE:

(1) THE BOUNDARIES OF QUARRY NOS. 2, 3 & 4 ARE ONLY APPROXIMATE AND ARE BASED ON A REVIEW OF HISTORICAL AERIAL PHOTOGRAPHS

(2) THE SOIL BORINGS, TEST TRENCHES AND MONITORING WELL LOCATIONS ARE APPROXIMATE.

ORIGINAL



LEGEND (2)

- PB-4 Pennoni 1993 Soil Sample/Boring Location
- ★ Q4-1/Q4-B1 ERM 1996/1997 Soil Sample/Boring Location
- ▲ SB-1/T-7 Penn E&R, 1998 Test-Pit/Soil Sample Location
- ⊕ MW-17S Monitoring Well Location
- Assumed/Anticipated Direction of Ground Water Flow From Figure 19 In The ERM September 24, 1998 Remedial Investigation Report


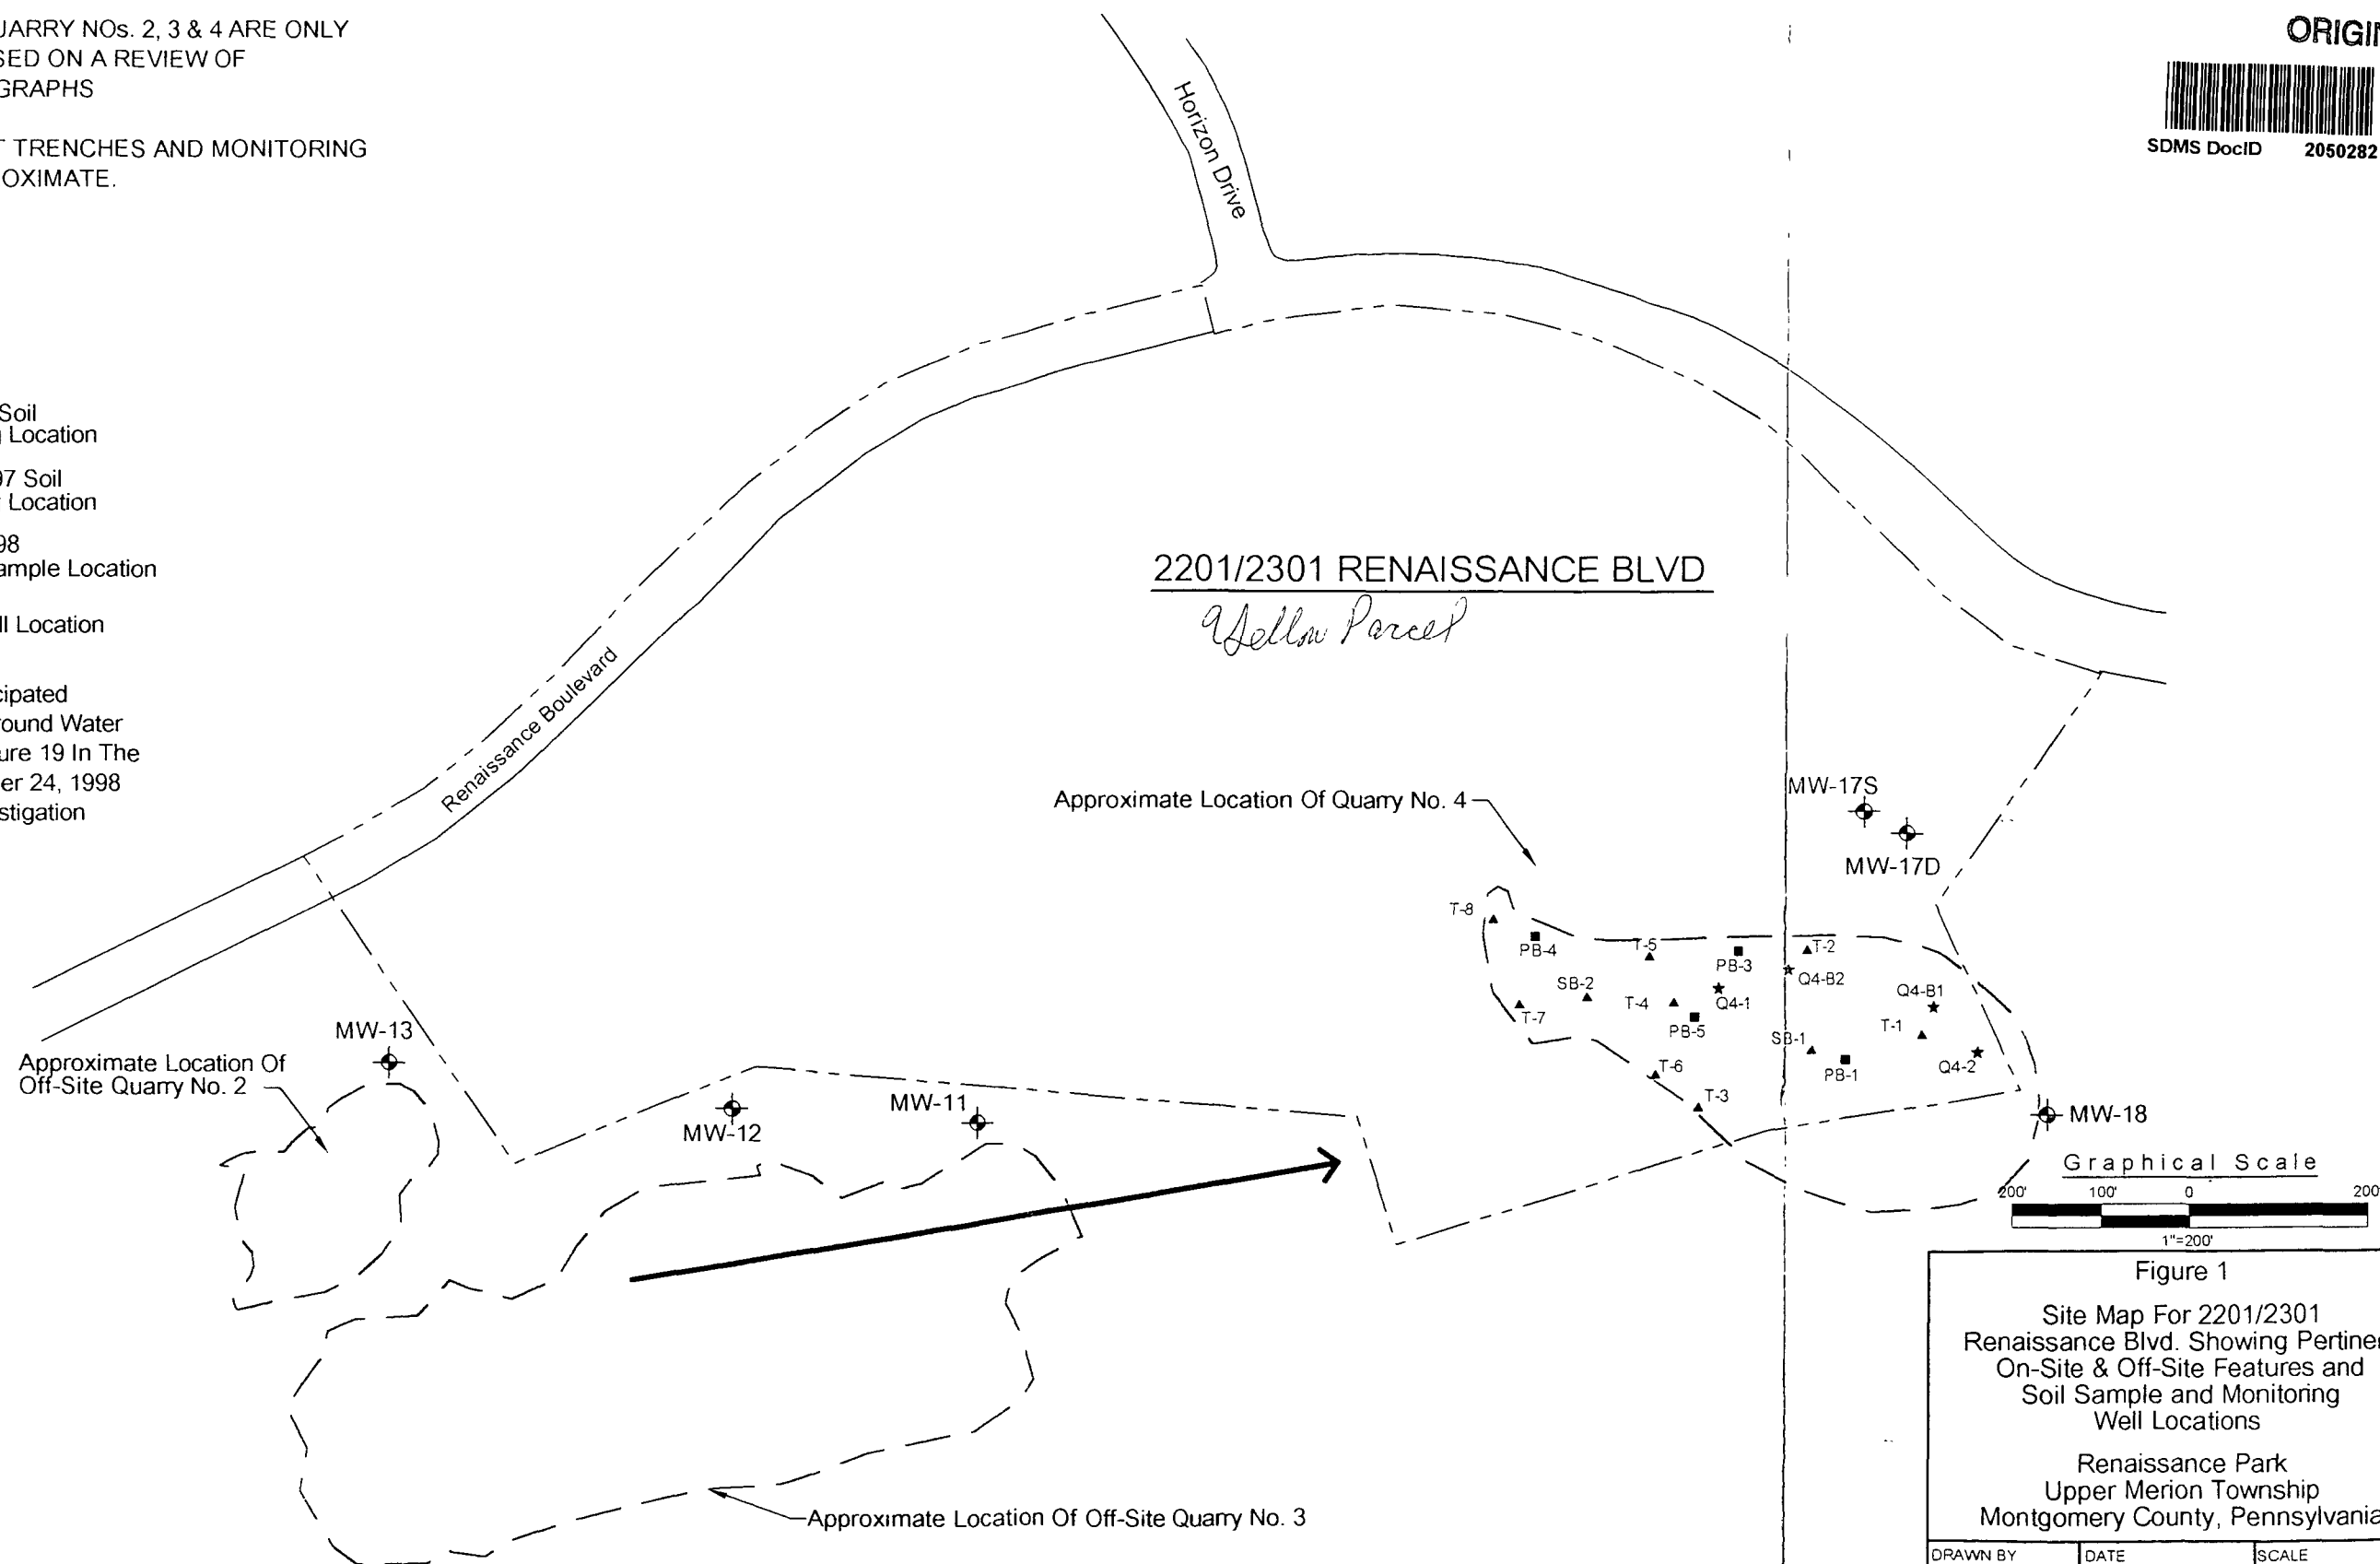


Figure 1

Site Map For 2201/2301 Renaissance Blvd. Showing Pertinent On-Site & Off-Site Features and Soil Sample and Monitoring Well Locations

Renaissance Park
Upper Merion Township
Montgomery County, Pennsylvania

DRAWN BY SMD	DATE 10-Jan-01	SCALE 1"=200'
-----------------	-------------------	------------------

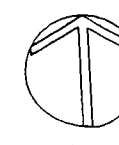

Penn E&R
Environmental & Remediation, Inc.
2755 Bergey Road
Hatfield, Pennsylvania 19440
215-997-9000 fax-215 822-8575